




H6930

STD. LOFT HEIGHT

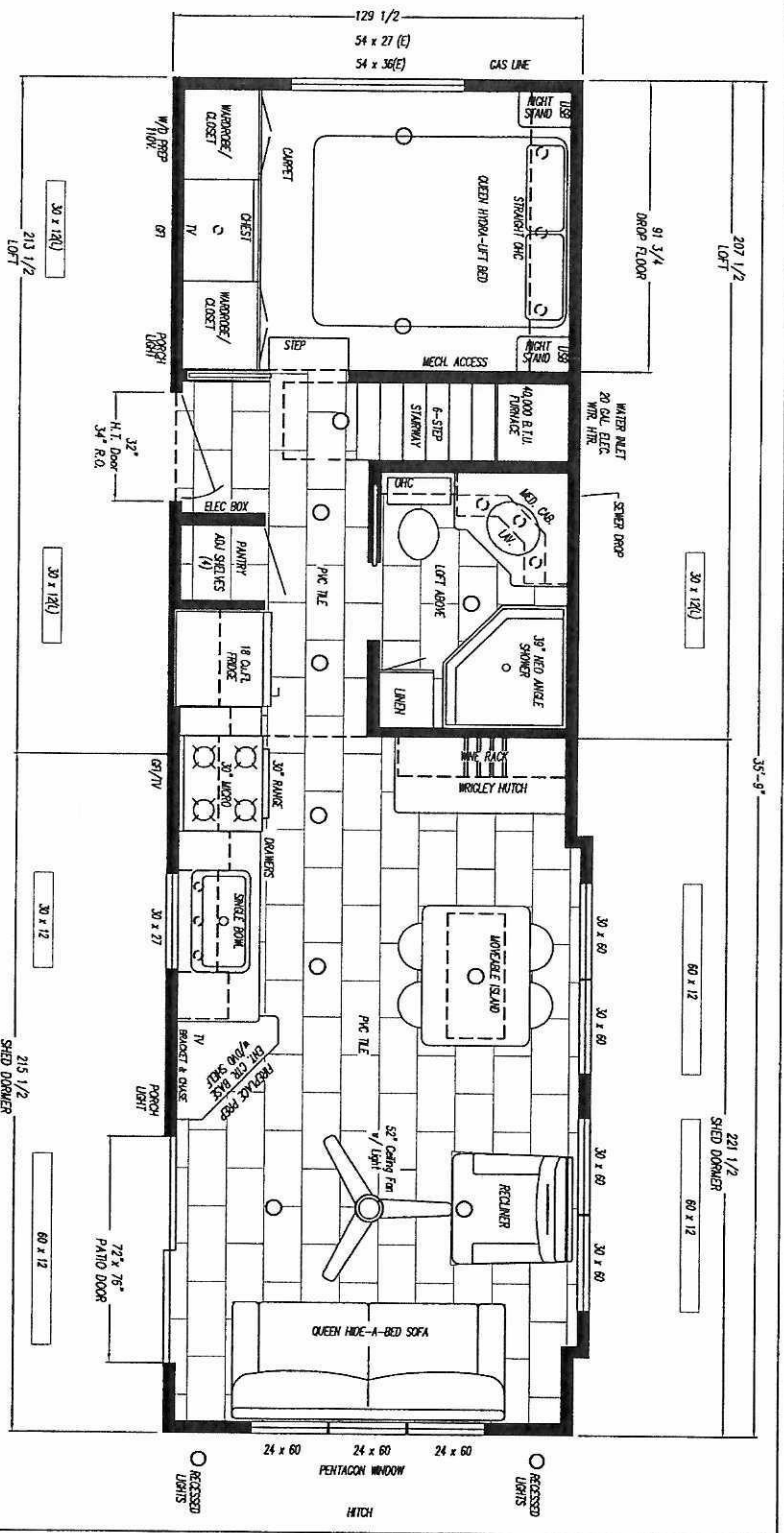

MODEL: TR-252L
TITLE GRAND TITONS FLOOR PLAN
SIZES THREE ROOMS 11' WIDE LOFT
SCL DRAWN BY L. KAUFMAN
DATE 6/25/71
DWG NOY H6936

P.O. BOX 3209, MIDDLBURY, VT. 05750
 TEL (574) 825-2104 FAX (574) 825-2487